





1. ELEVATION OF AUMBRY NICHE
SK01

SCALE 1:50

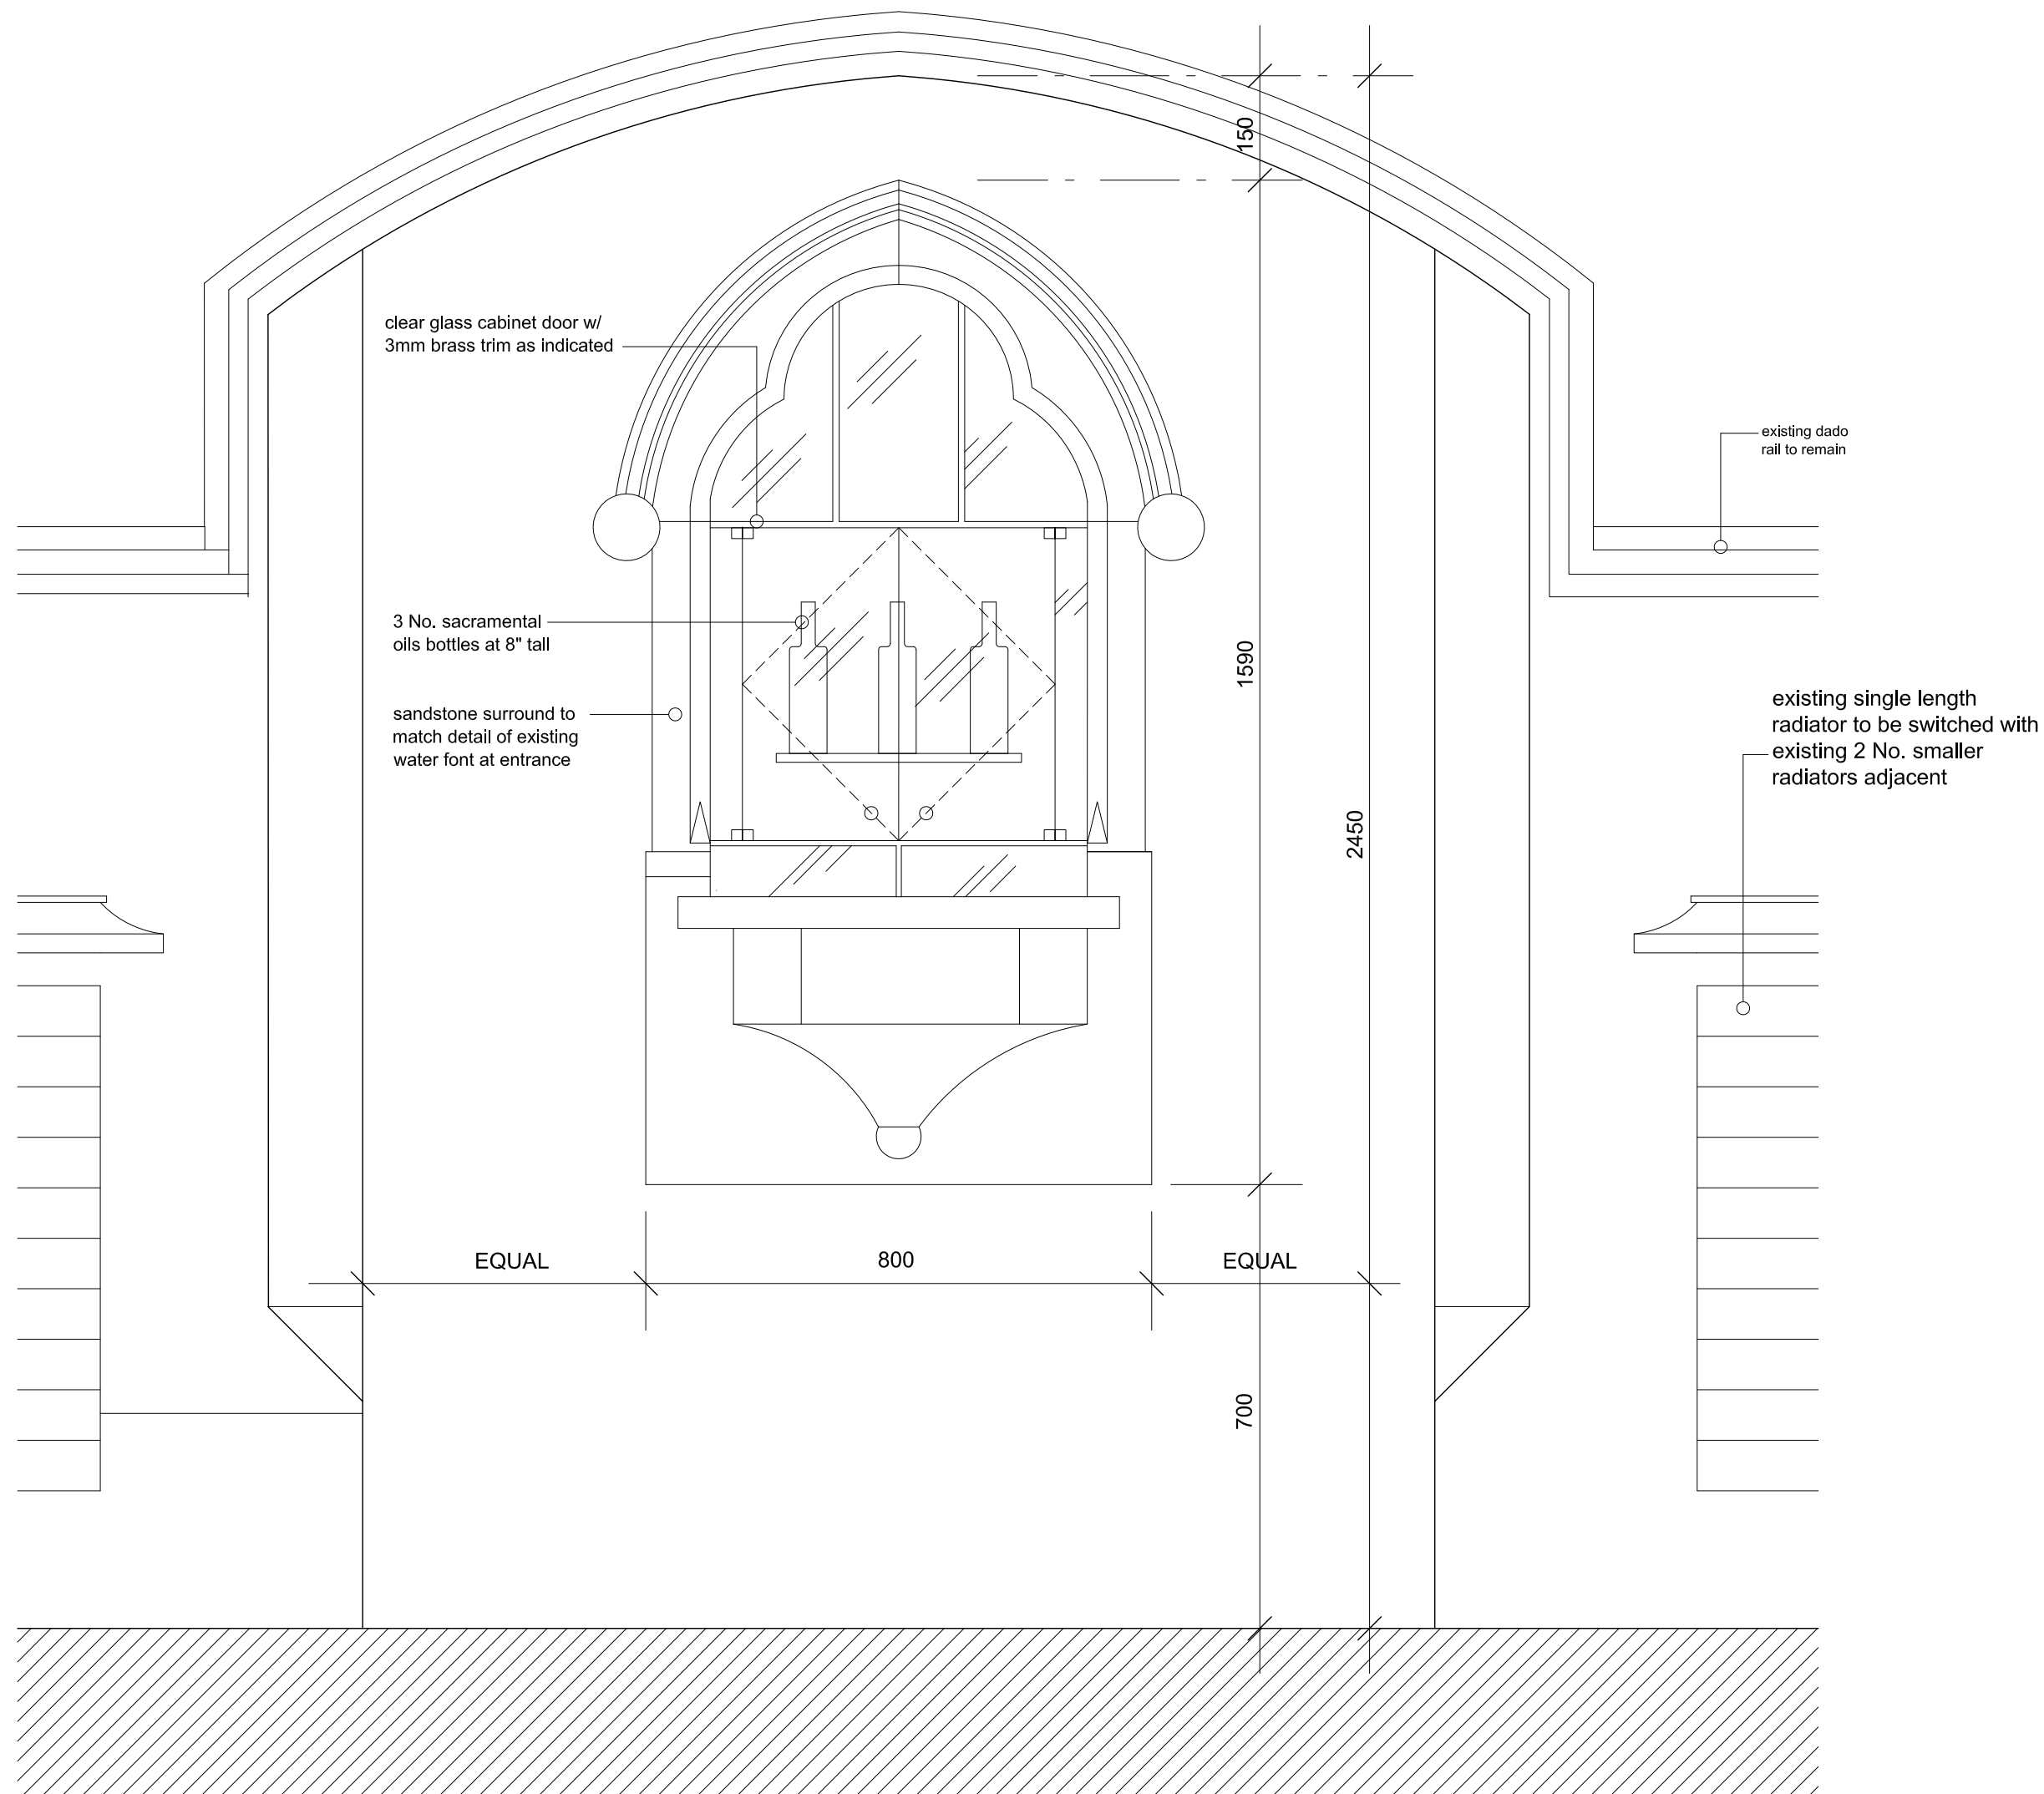

2. ELEVATION OF AUMBRY NICHE
SK01

SCALE 1:10

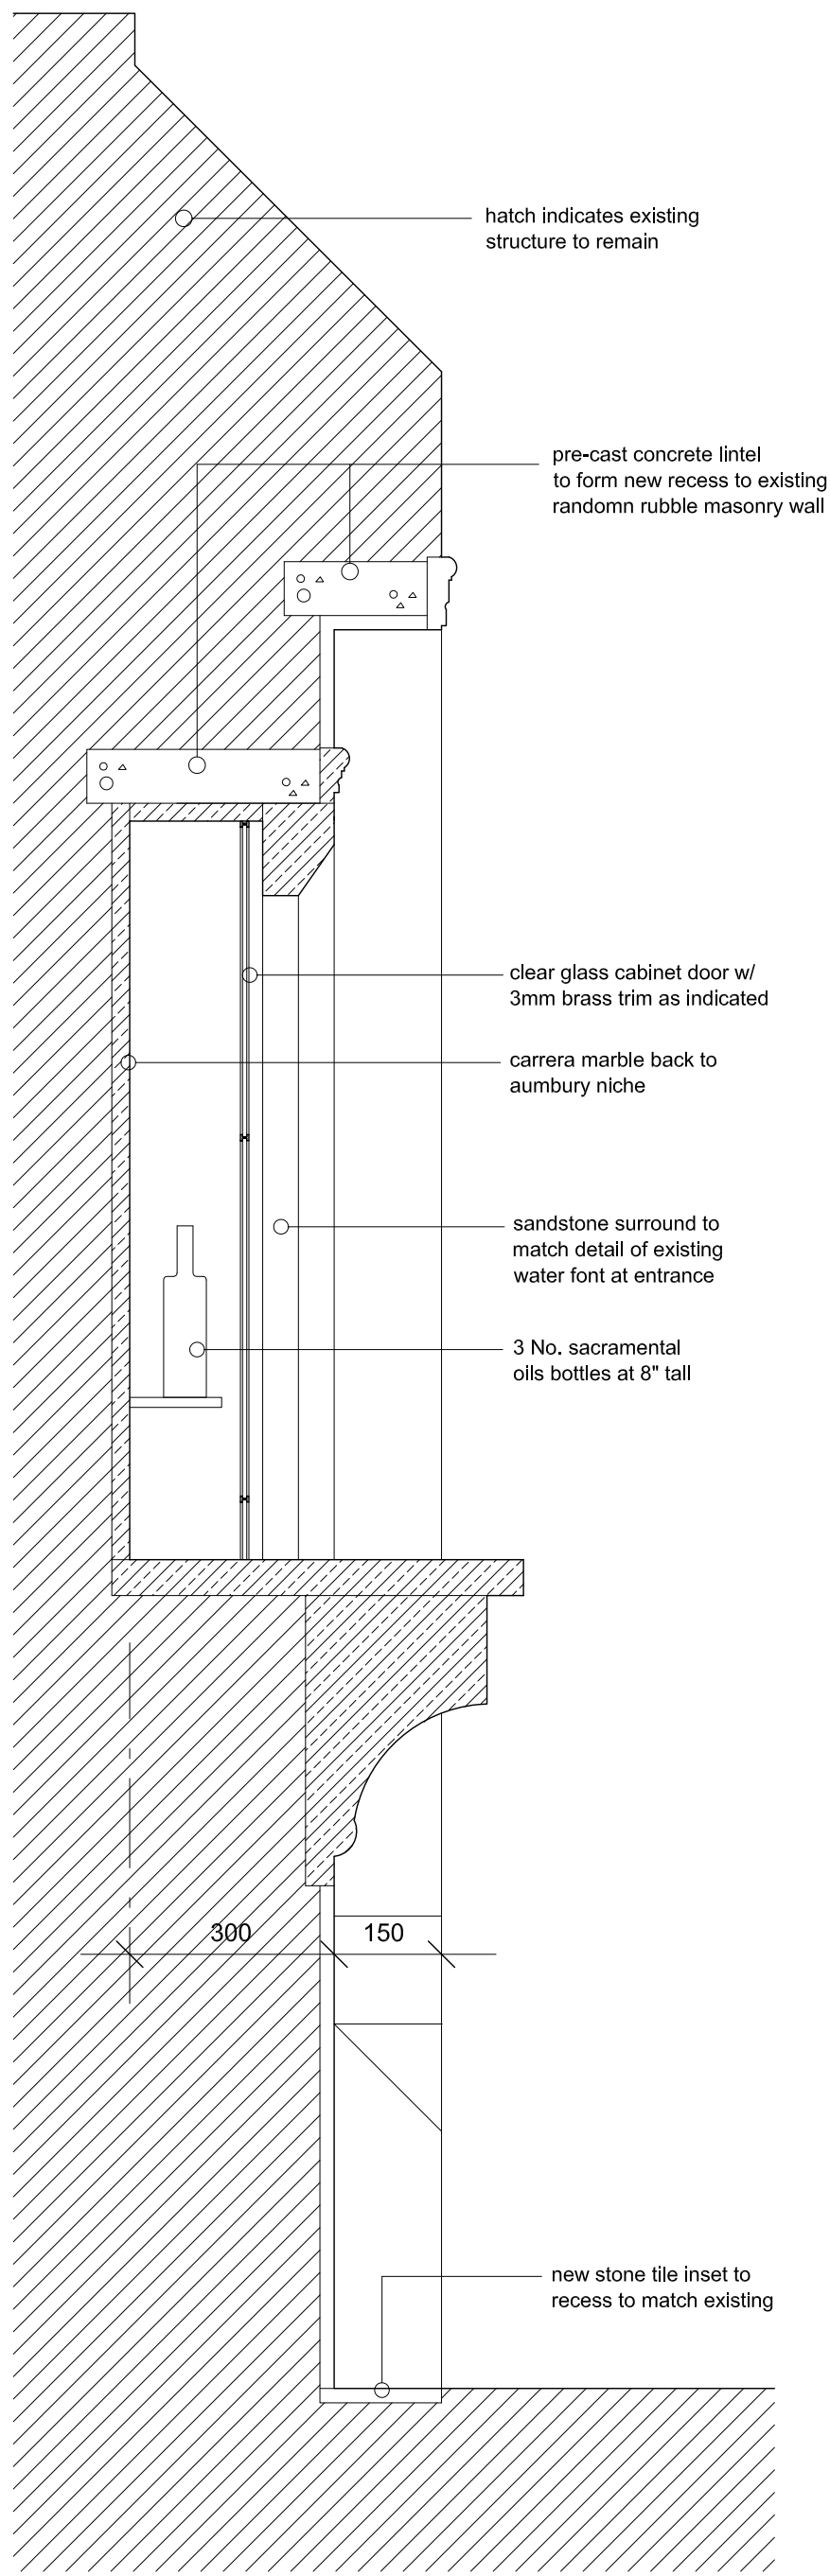

3. SECTION THRU AUMBRY NICHE
SK01

SCALE 1:10



4. PERSPECTIVE IMAGE OF AUMBRY NICHE
SK01

N.T.S

B	20.1.12	design revised	CMB	CHM
A	2.3.11	Bottles added, door revised, dimensions revised, details revised	CMB	CHM
rev	date	details	drwn	chkd

job title PROPOSED INTERNAL WORKS AT ST MICHAEL'S CHURCH		drawing title PROPOSED AUMBRY	
drawing status SKETCH DESIGN	chkd by : CHM drwn by : HH	scale : 1/100 date : DEC. 2010	drawing no. 0833 - SK01

mullarkey pedersen architects

9 shipquay street, derry city, n.ireland, bt48 6dj e: info@mparchitects.net t: 028 7136 3773 f: 028 7136 3776
all information on this drawing is copyright of mullarkey pedersen architects do not scale dimensions from this drawing
mullarkey pedersen architects is a trading name of mullarkey pedersen LLP